





POSITION		DIMMERS	
REAR WALL POCKET		5Kw-8 Circuits	
REAR TURN-TABLE		2.5Kw-4 Circuits	
C. Y. C		10Kw-14 Circuits	
TOP 1		2.5Kw-14 Circuits	5Kw-16 Circuits
TOP 2		2.5Kw-14 Circuits	5Kw-16 Circuits
TOP 3		2.5Kw-14 Circuits	5Kw-16 Circuits
PROSCENIUM BRIGE	MIDDLE	2.5Kw-20 Circuits	
	LOW	2.5Kw-20 Circuits	
PANORAMA RIGHT OR LEFT		2.5Kw-36 Circuit X 2	
GALLERY RIGHT OR LEFT		2.5Kw-27 Circuit X 2 5Kw-35 Circuits X 2	
PROSCENIUM SIDE TOWER RIGHT OR LEFT		2.5Kw-10 Circuit X 2 5Kw-5 Circuits X 2	
FLOOR & ORCHESTRA PIT POCKET		2.5Kw-75 Circuits	
STAGE WALL POCKET		2.5Kw-72 Circuits	5Kw-24 Circuits
PROSCENIUM SIDE SLOT RIGHT OR LEFT	1 F	2.5Kw-7 Circuits X 2	
	2 F	2.5Kw-7 Circuits X 2	
AUDITORIUM SIDE SLOT RIGHT OR LEFT		2.5Kw-20 Circuit X 2	
BALCONY	1 F	2.5Kw-8 Circuits	
	2 F	2.5Kw-8 Circuits	
	3 F	2.5Kw-8 Circuits	
F. O. H	1	2.5Kw-6 Circuits	
	2	2.5Kw-29 Circuits	
	3	2.5Kw-32 Circuits	
CIRCUIT SYMBOL	106 2.5Kw	429 431 2.5Kw	668 5 Kw 747 10 Kw 9 IP

**SEOUL ARTS CENTER / OPERA HOUSE**  
700, SEOCHO-DONG, SEOCHO-KU, SEOUL, KOREA

**OPERA THEATER LIGHTING CIRCUIT OUTLET PLAN**

도면명 PLATE TITLE	제도일 DATE
제도자 DRAWN BY	척도 SCALE

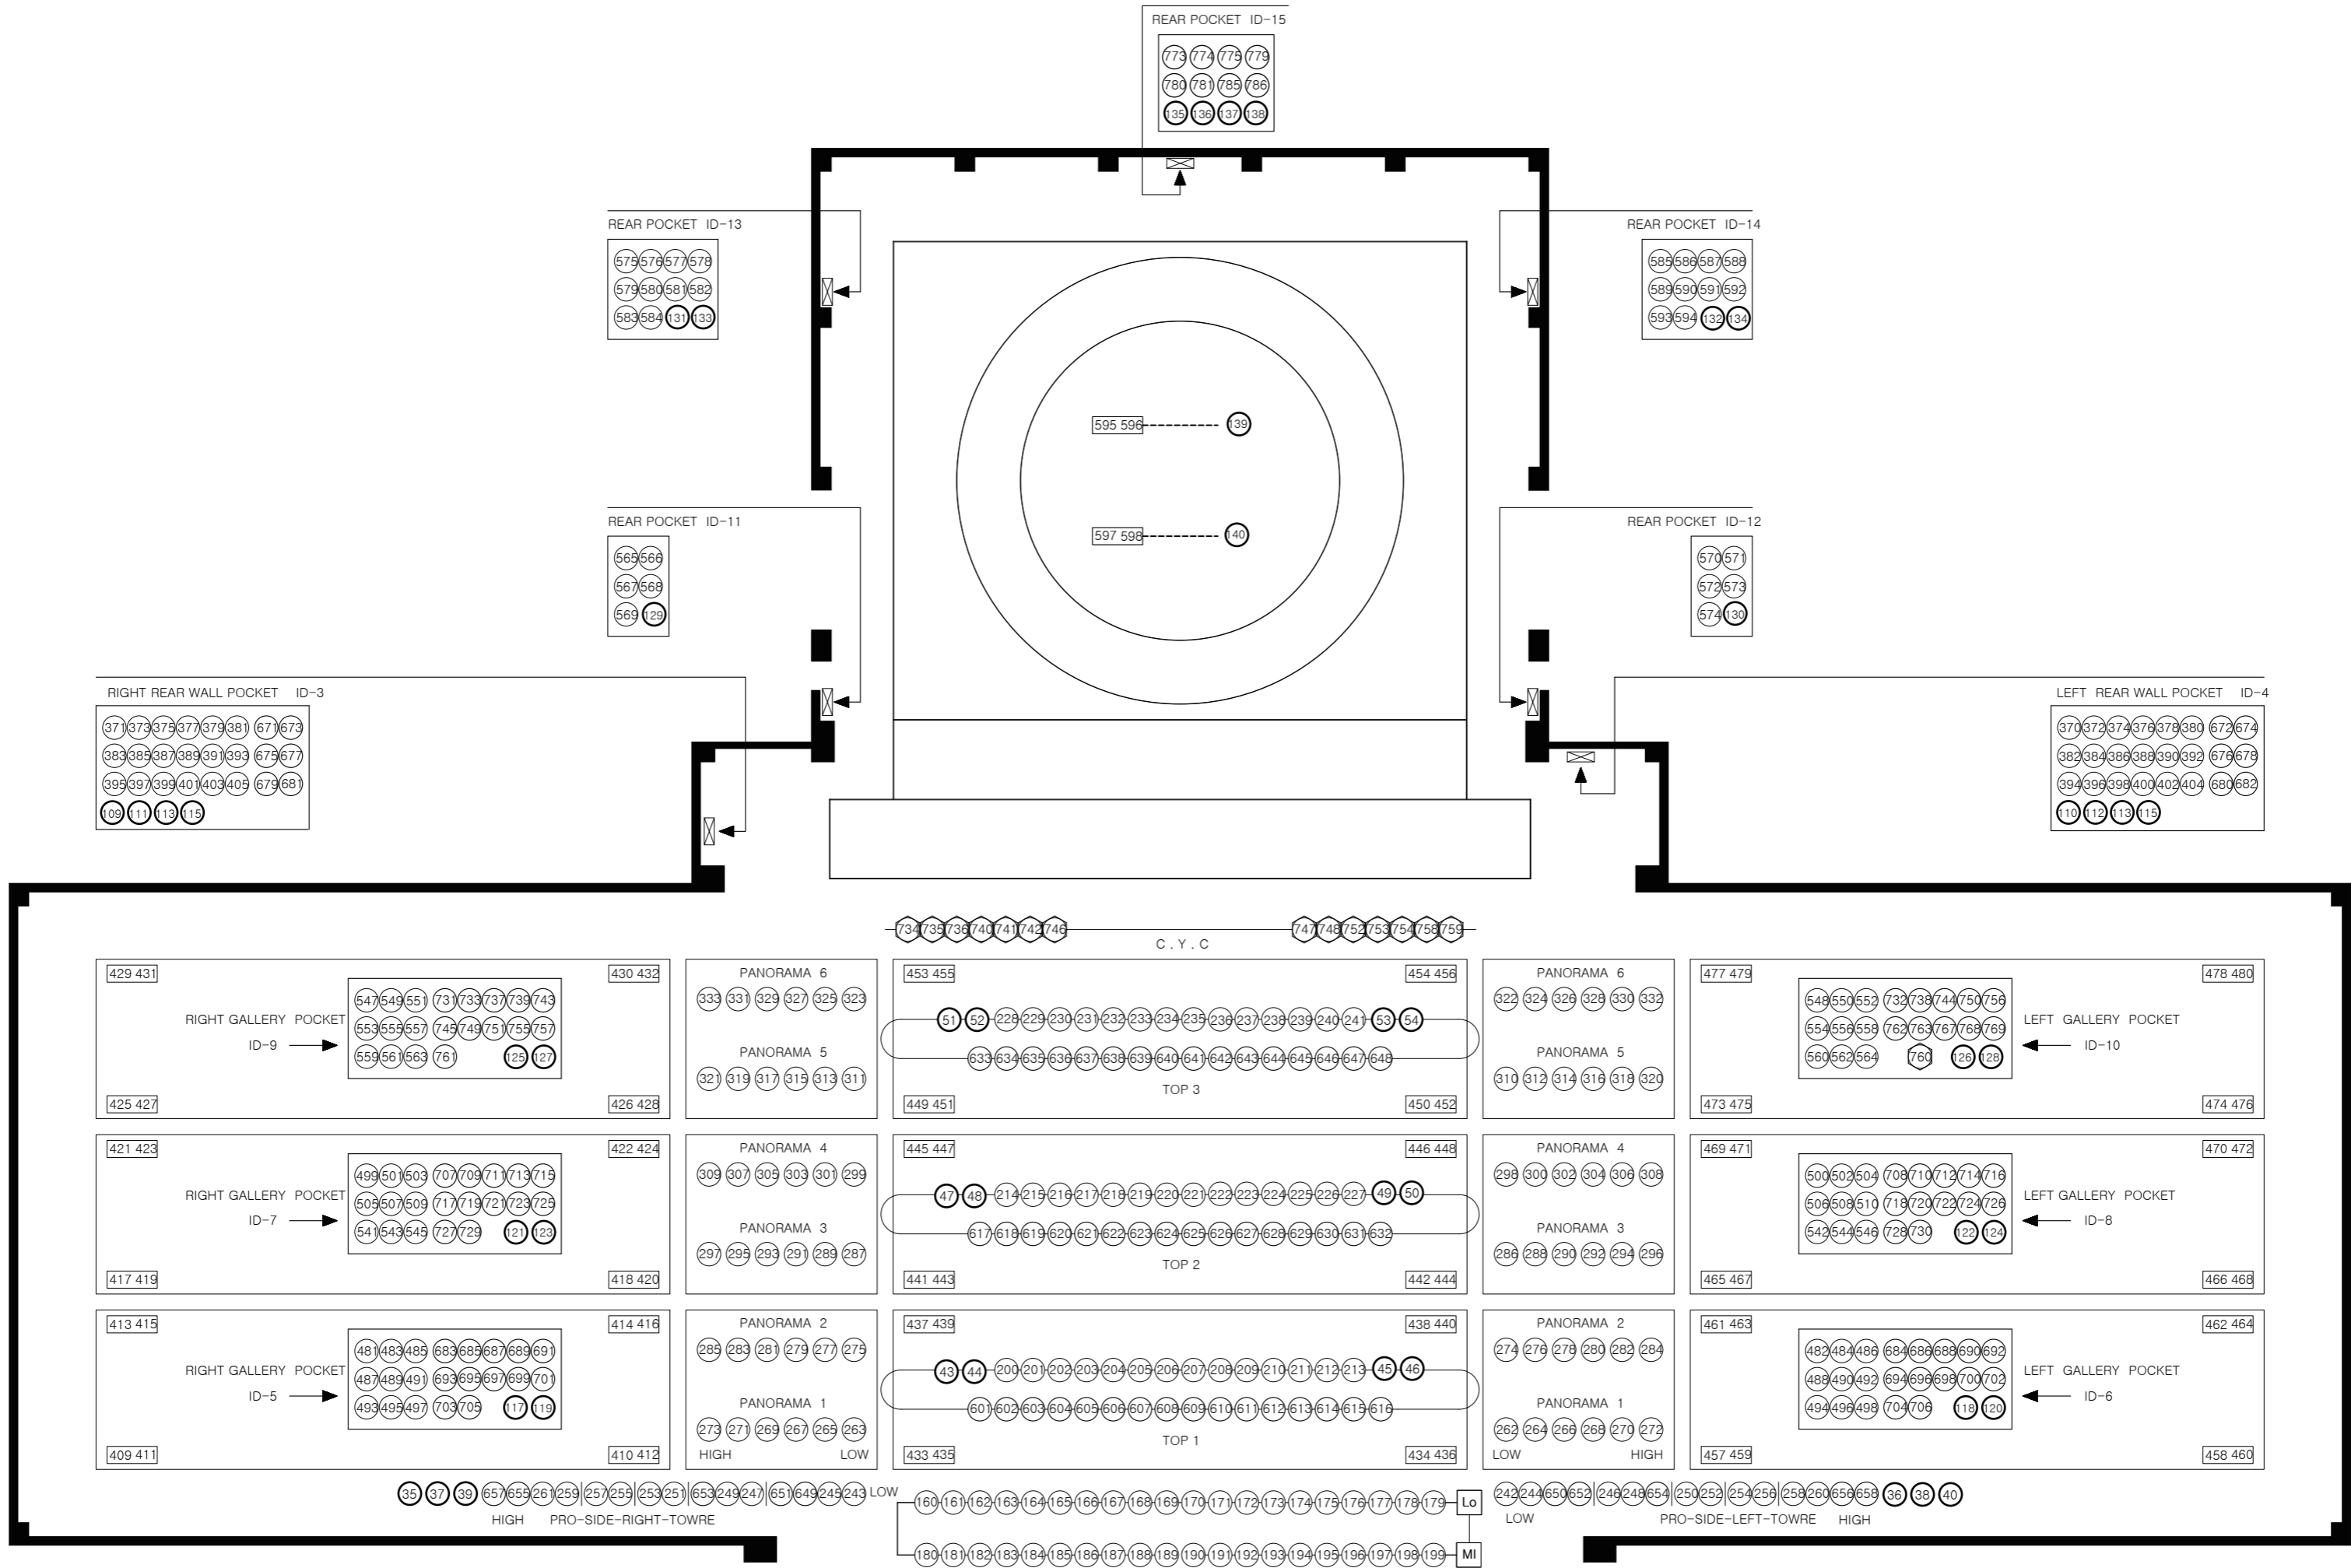

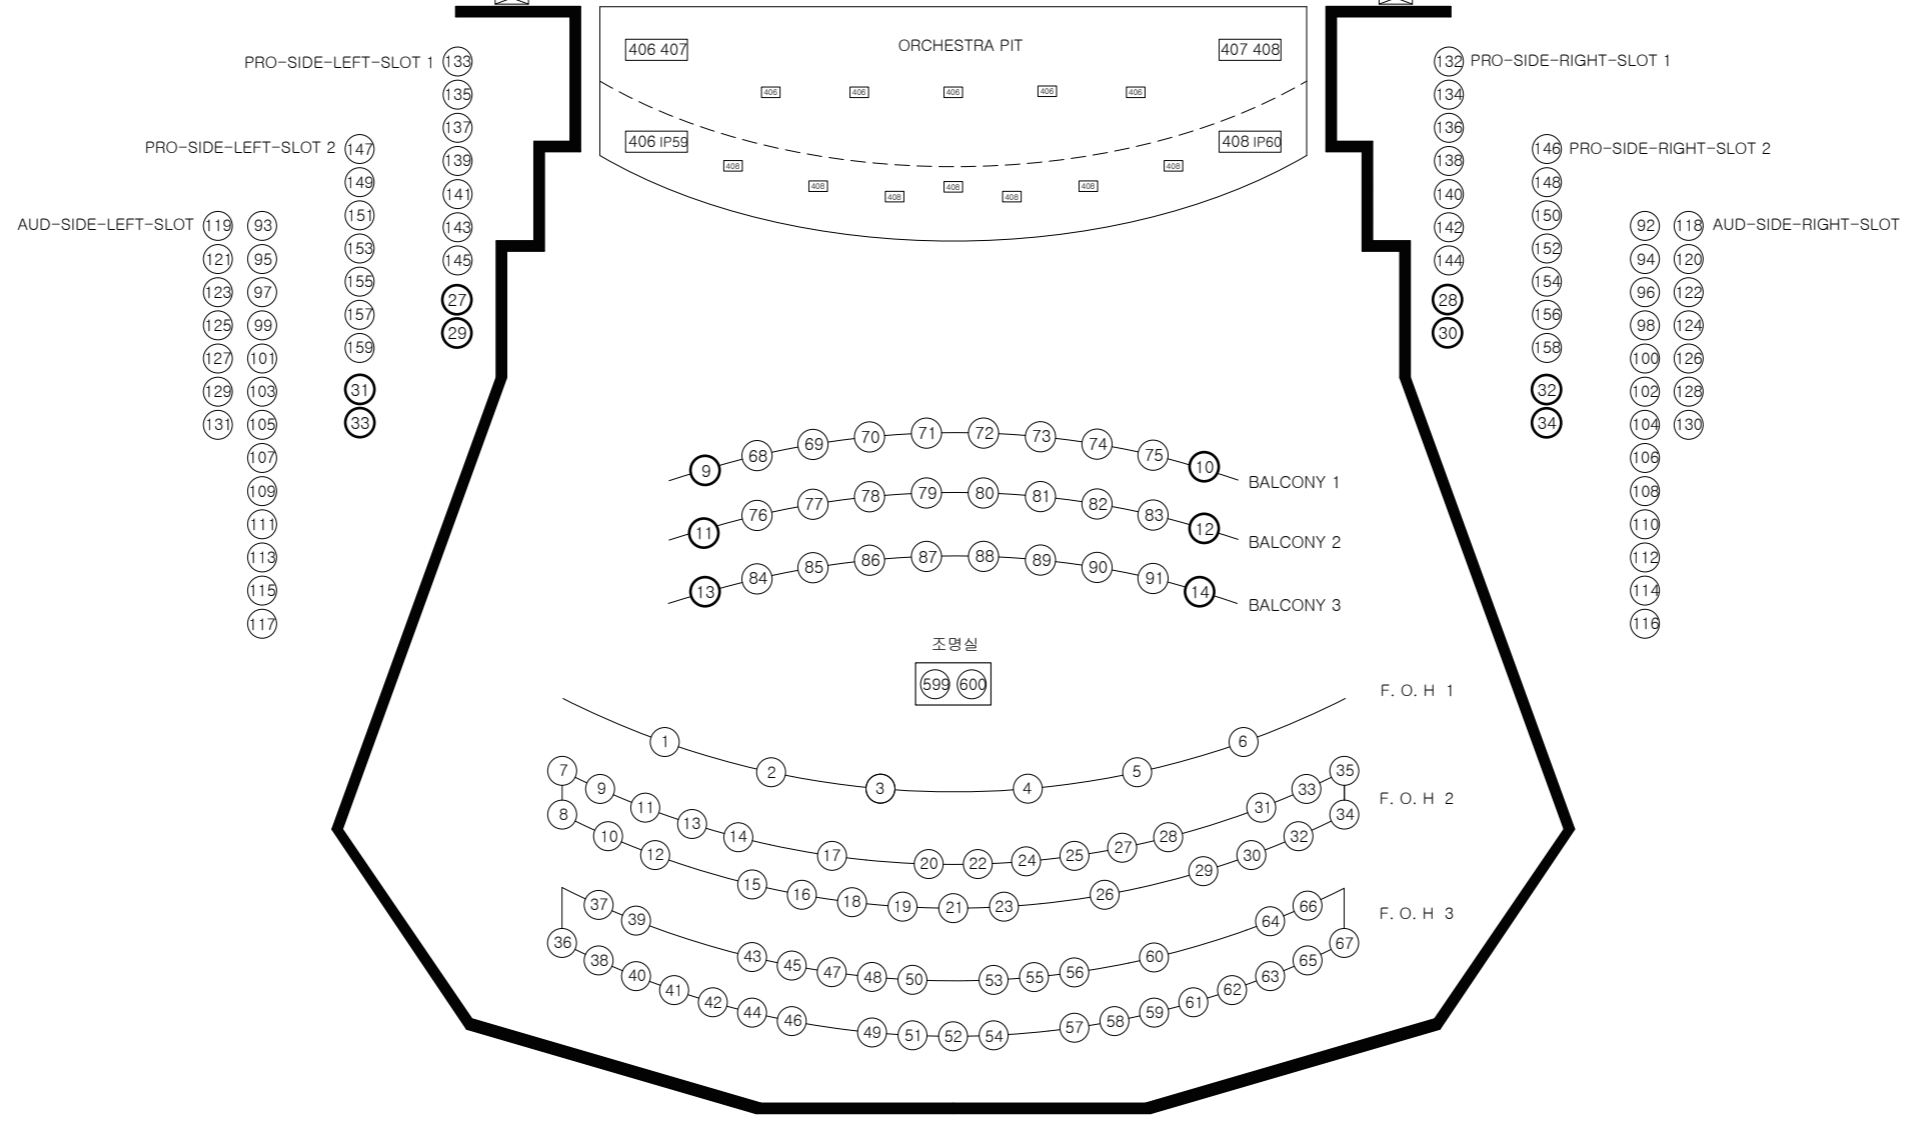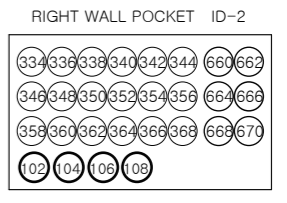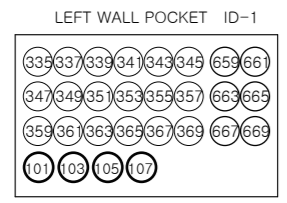

HOUSE LIGHT

764 객석 1층 앞면	775
765 객석 1층 뒤면	782 객석 4층
766 복도 1.2층	783 복도 계단 1.2층
770 복도 계단 3.4층	784 상대리아 A
771 객석 2층	787
772	788 상대리아 B
776 객석 3층	789 테두리 1
777 복도 3.4층	790 테두리 2

POSITION		DIMMERS			
REAR WALL POCKET		5Kw-8 Circuits			
REAR TURN-TABLE		2.5Kw-4 Circuits			
C. Y. C		10Kw-14 Circuits			
TOP 1		2.5Kw-14 Circuits 5Kw-16 Circuits			
TOP 2		2.5Kw-14 Circuits 5Kw-16 Circuits			
TOP 3		2.5Kw-14 Circuits 5Kw-16 Circuits			
PROSCENIUM BRIGE	MIDDLE	2.5Kw-20 Circuits			
	LOW	2.5Kw-20 Circuits			
PANORAMA RIGHT OR LEFT		2.5Kw-36 Circuits X 2			
GALLERY RIGHT OR LEFT		2.5Kw-27 Circuits X 2 5Kw-35 Circuits X 2			
PROSCENIUM SIDE TOWER RIGHT OR LEFT		2.5Kw-10 Circuits X 2 5Kw-5 Circuits X 2			
FLOOR & ORCHESTRA PIT POCKET		2.5Kw-75 Circuits			
STAGE WALL POCKET		2.5Kw-72 Circuits 5Kw-24 Circuits			
PROSCENIUM SIDE SLOT RIGHT OR LEFT	1 F	2.5Kw-7 Circuits X 2			
	2 F	2.5Kw-7 Circuits X 2			
AUDITORIUM SIDE SLOT RIGHT OR LEFT		2.5Kw-20 Circuits X 2			
BALCONY	1 F	2.5Kw-8 Circuits			
	2 F	2.5Kw-8 Circuits			
	3 F	2.5Kw-8 Circuits			
F. O. H	1	2.5Kw-6 Circuits			
	2	2.5Kw-29 Circuits			
	3	2.5Kw-32 Circuits			
CIRCUIT SYMBOL	(106) 2.5Kw	(429 431) 2.5Kw	(668) 5 Kw	(747) 10 Kw	(9) IP



SEOUL ARTS CENTER / OPERA HOUSE  
700, SEOCHO-DONG, SEOCHO-KU, SEOUL, KOREA  
OPERA THEATER LIGHTING CIRCUIT OUTLET PLAN

도면명 PLATE TITLE	제도일 DATE
제도자 DRAWN BY	척도 SCALE